




Existing First Floor Plan

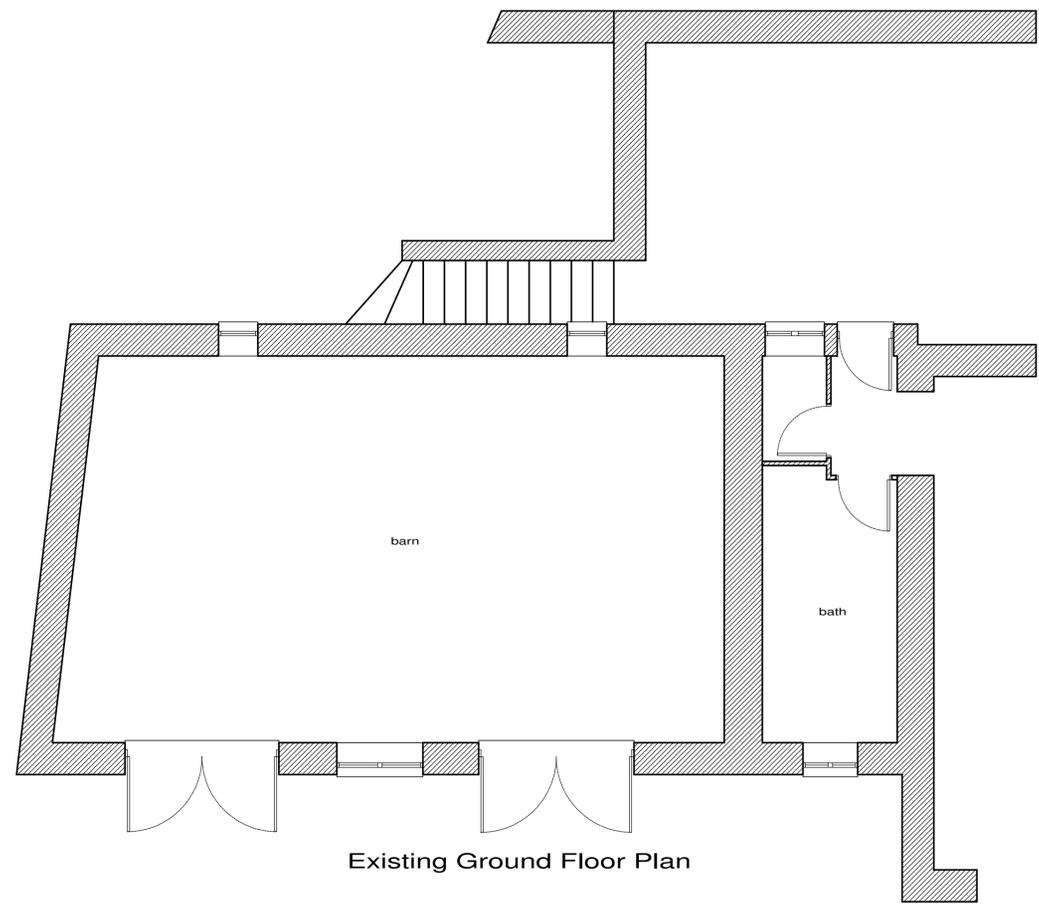

Existing Ground Floor Plan

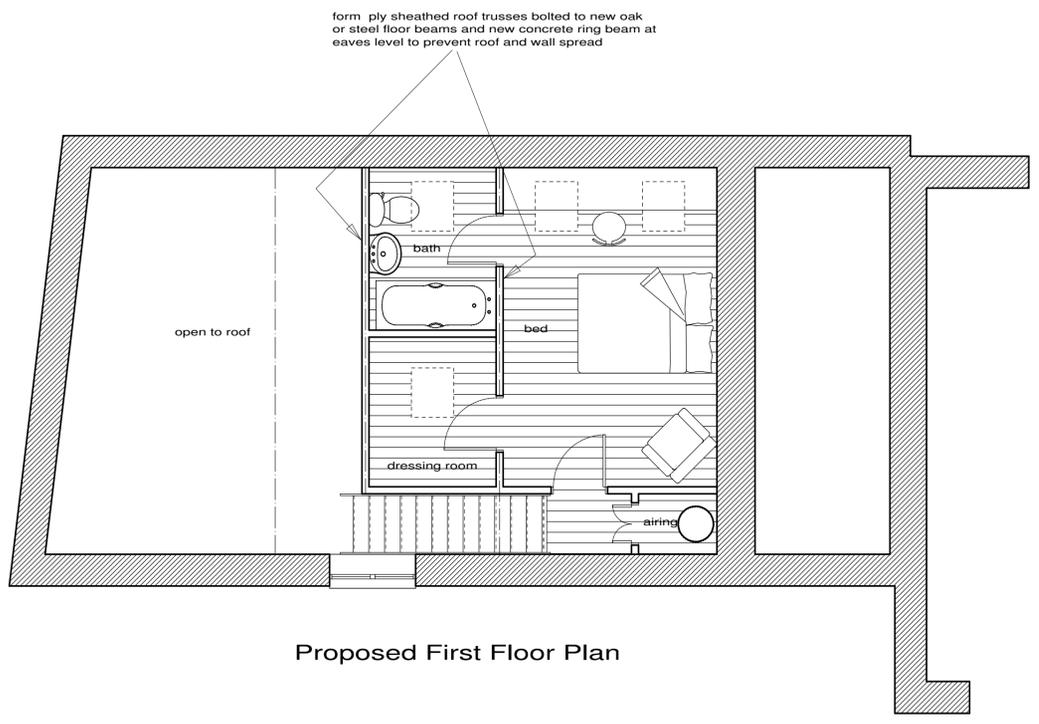

Proposed First Floor Plan

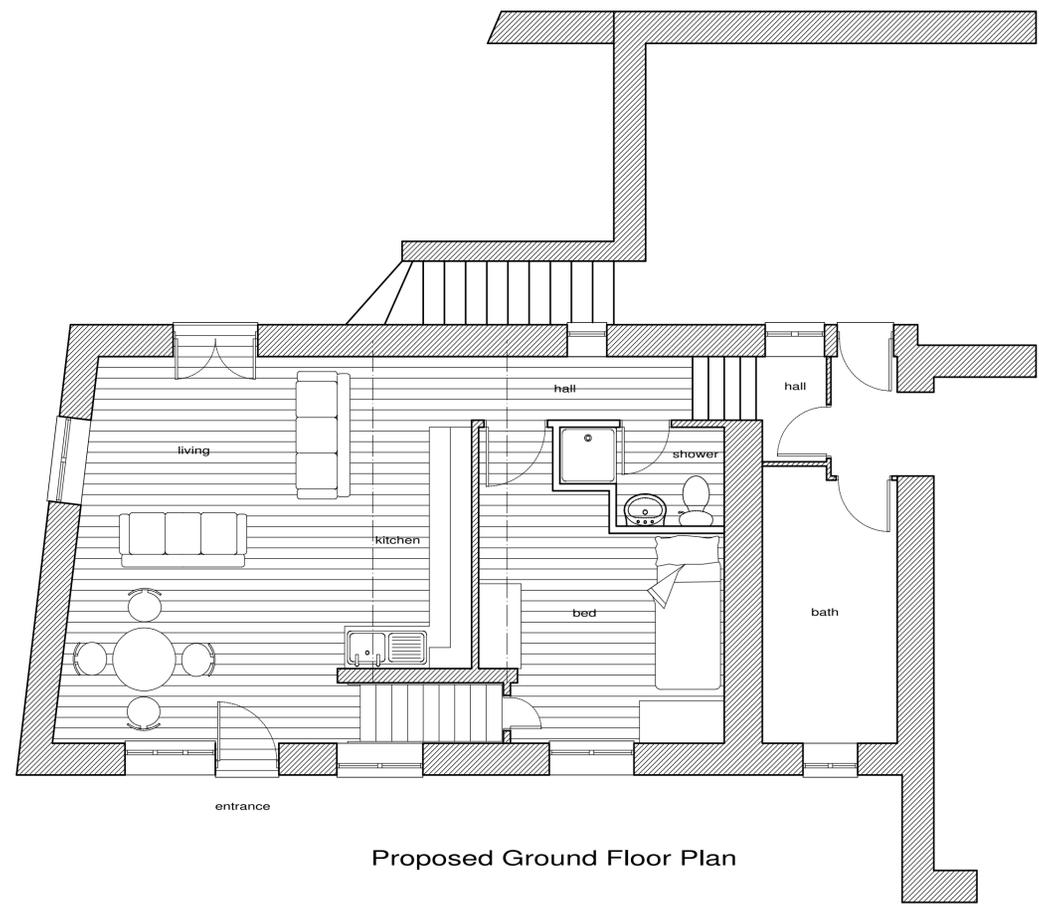

Proposed Ground Floor Plan

Copyright  
**Greg Mayhen**

A	Date	Revisions

Client

Job Title

Drawing Title

Scale 1:50

Date Nov. 2007 Drawn By

Drawing No.  
**261107.01**