


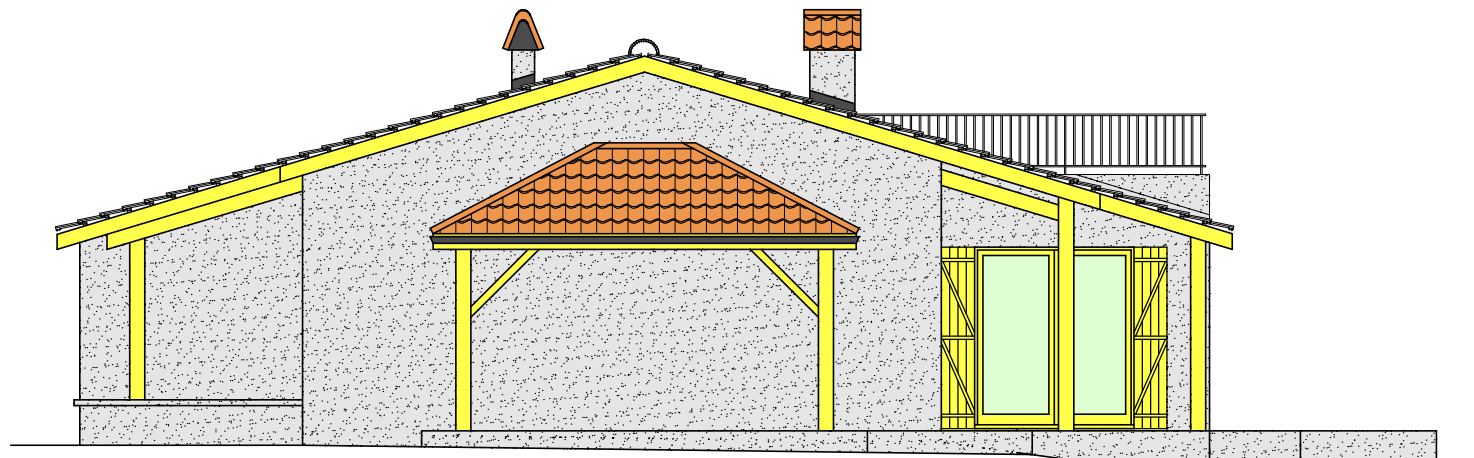


Proposed West Elevation





Proposed East Elevation



Proposed South Elevation

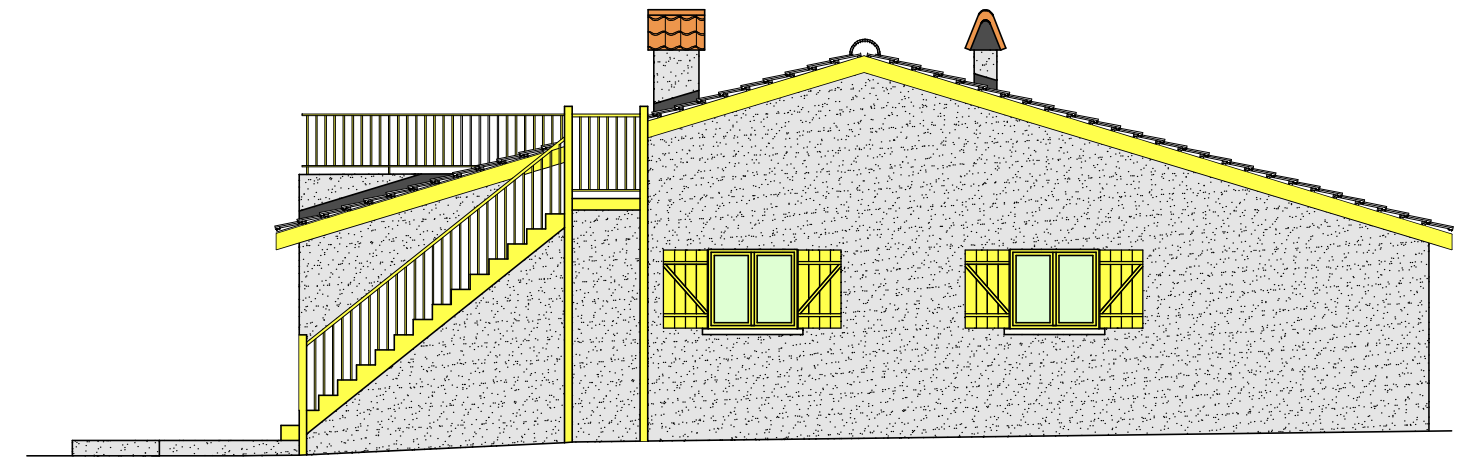

Proposed North Elevation

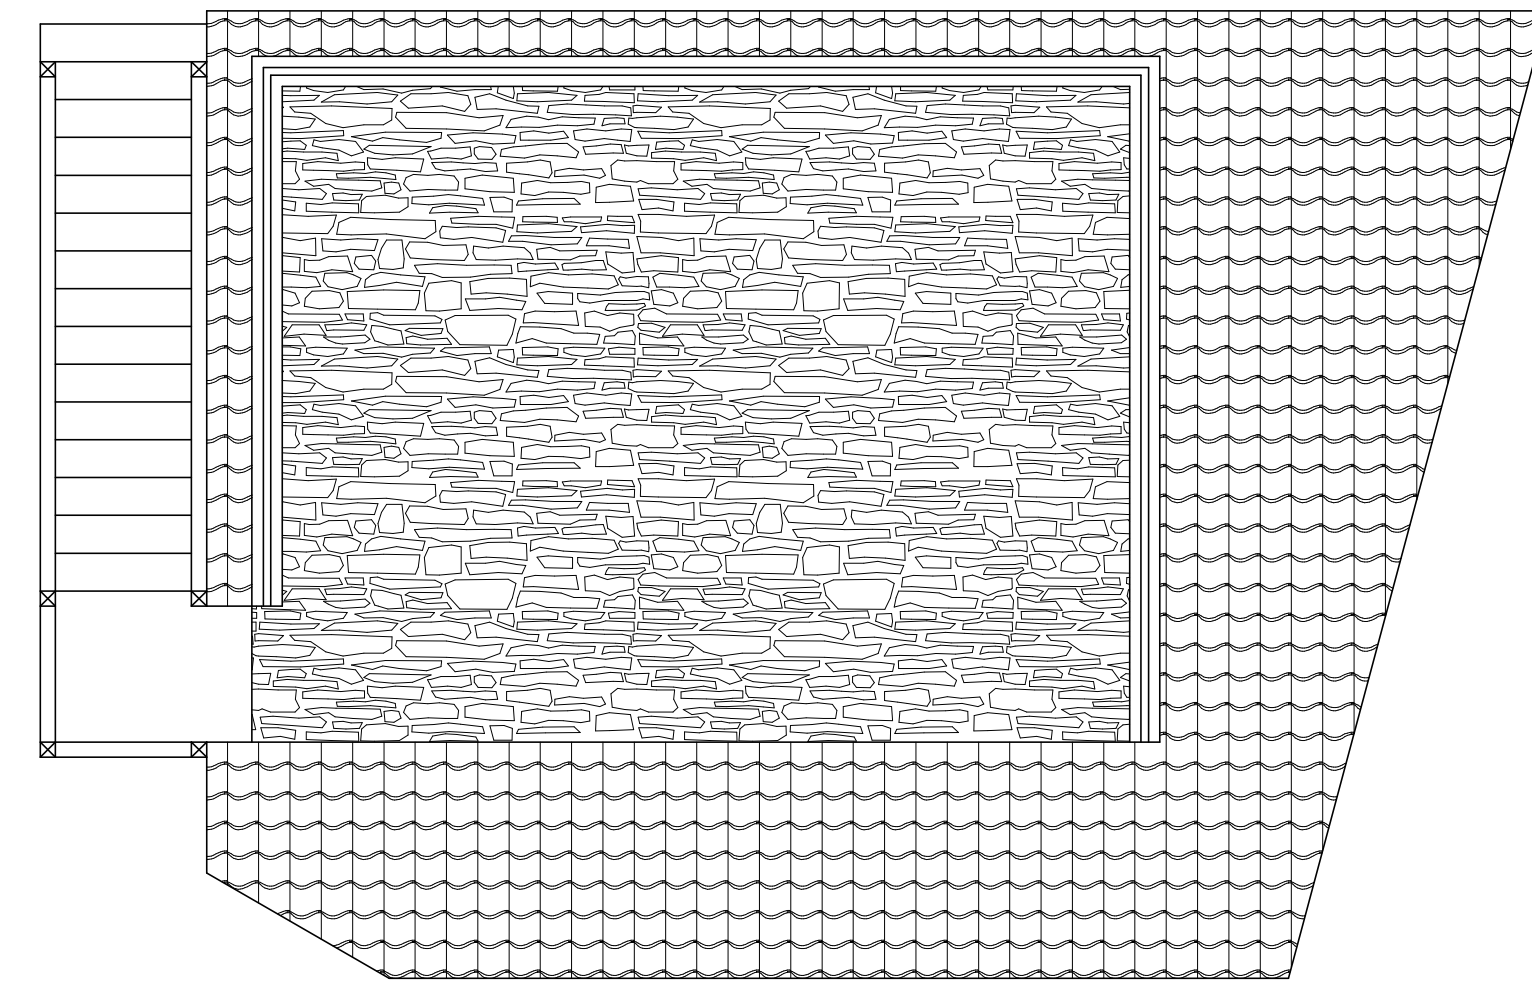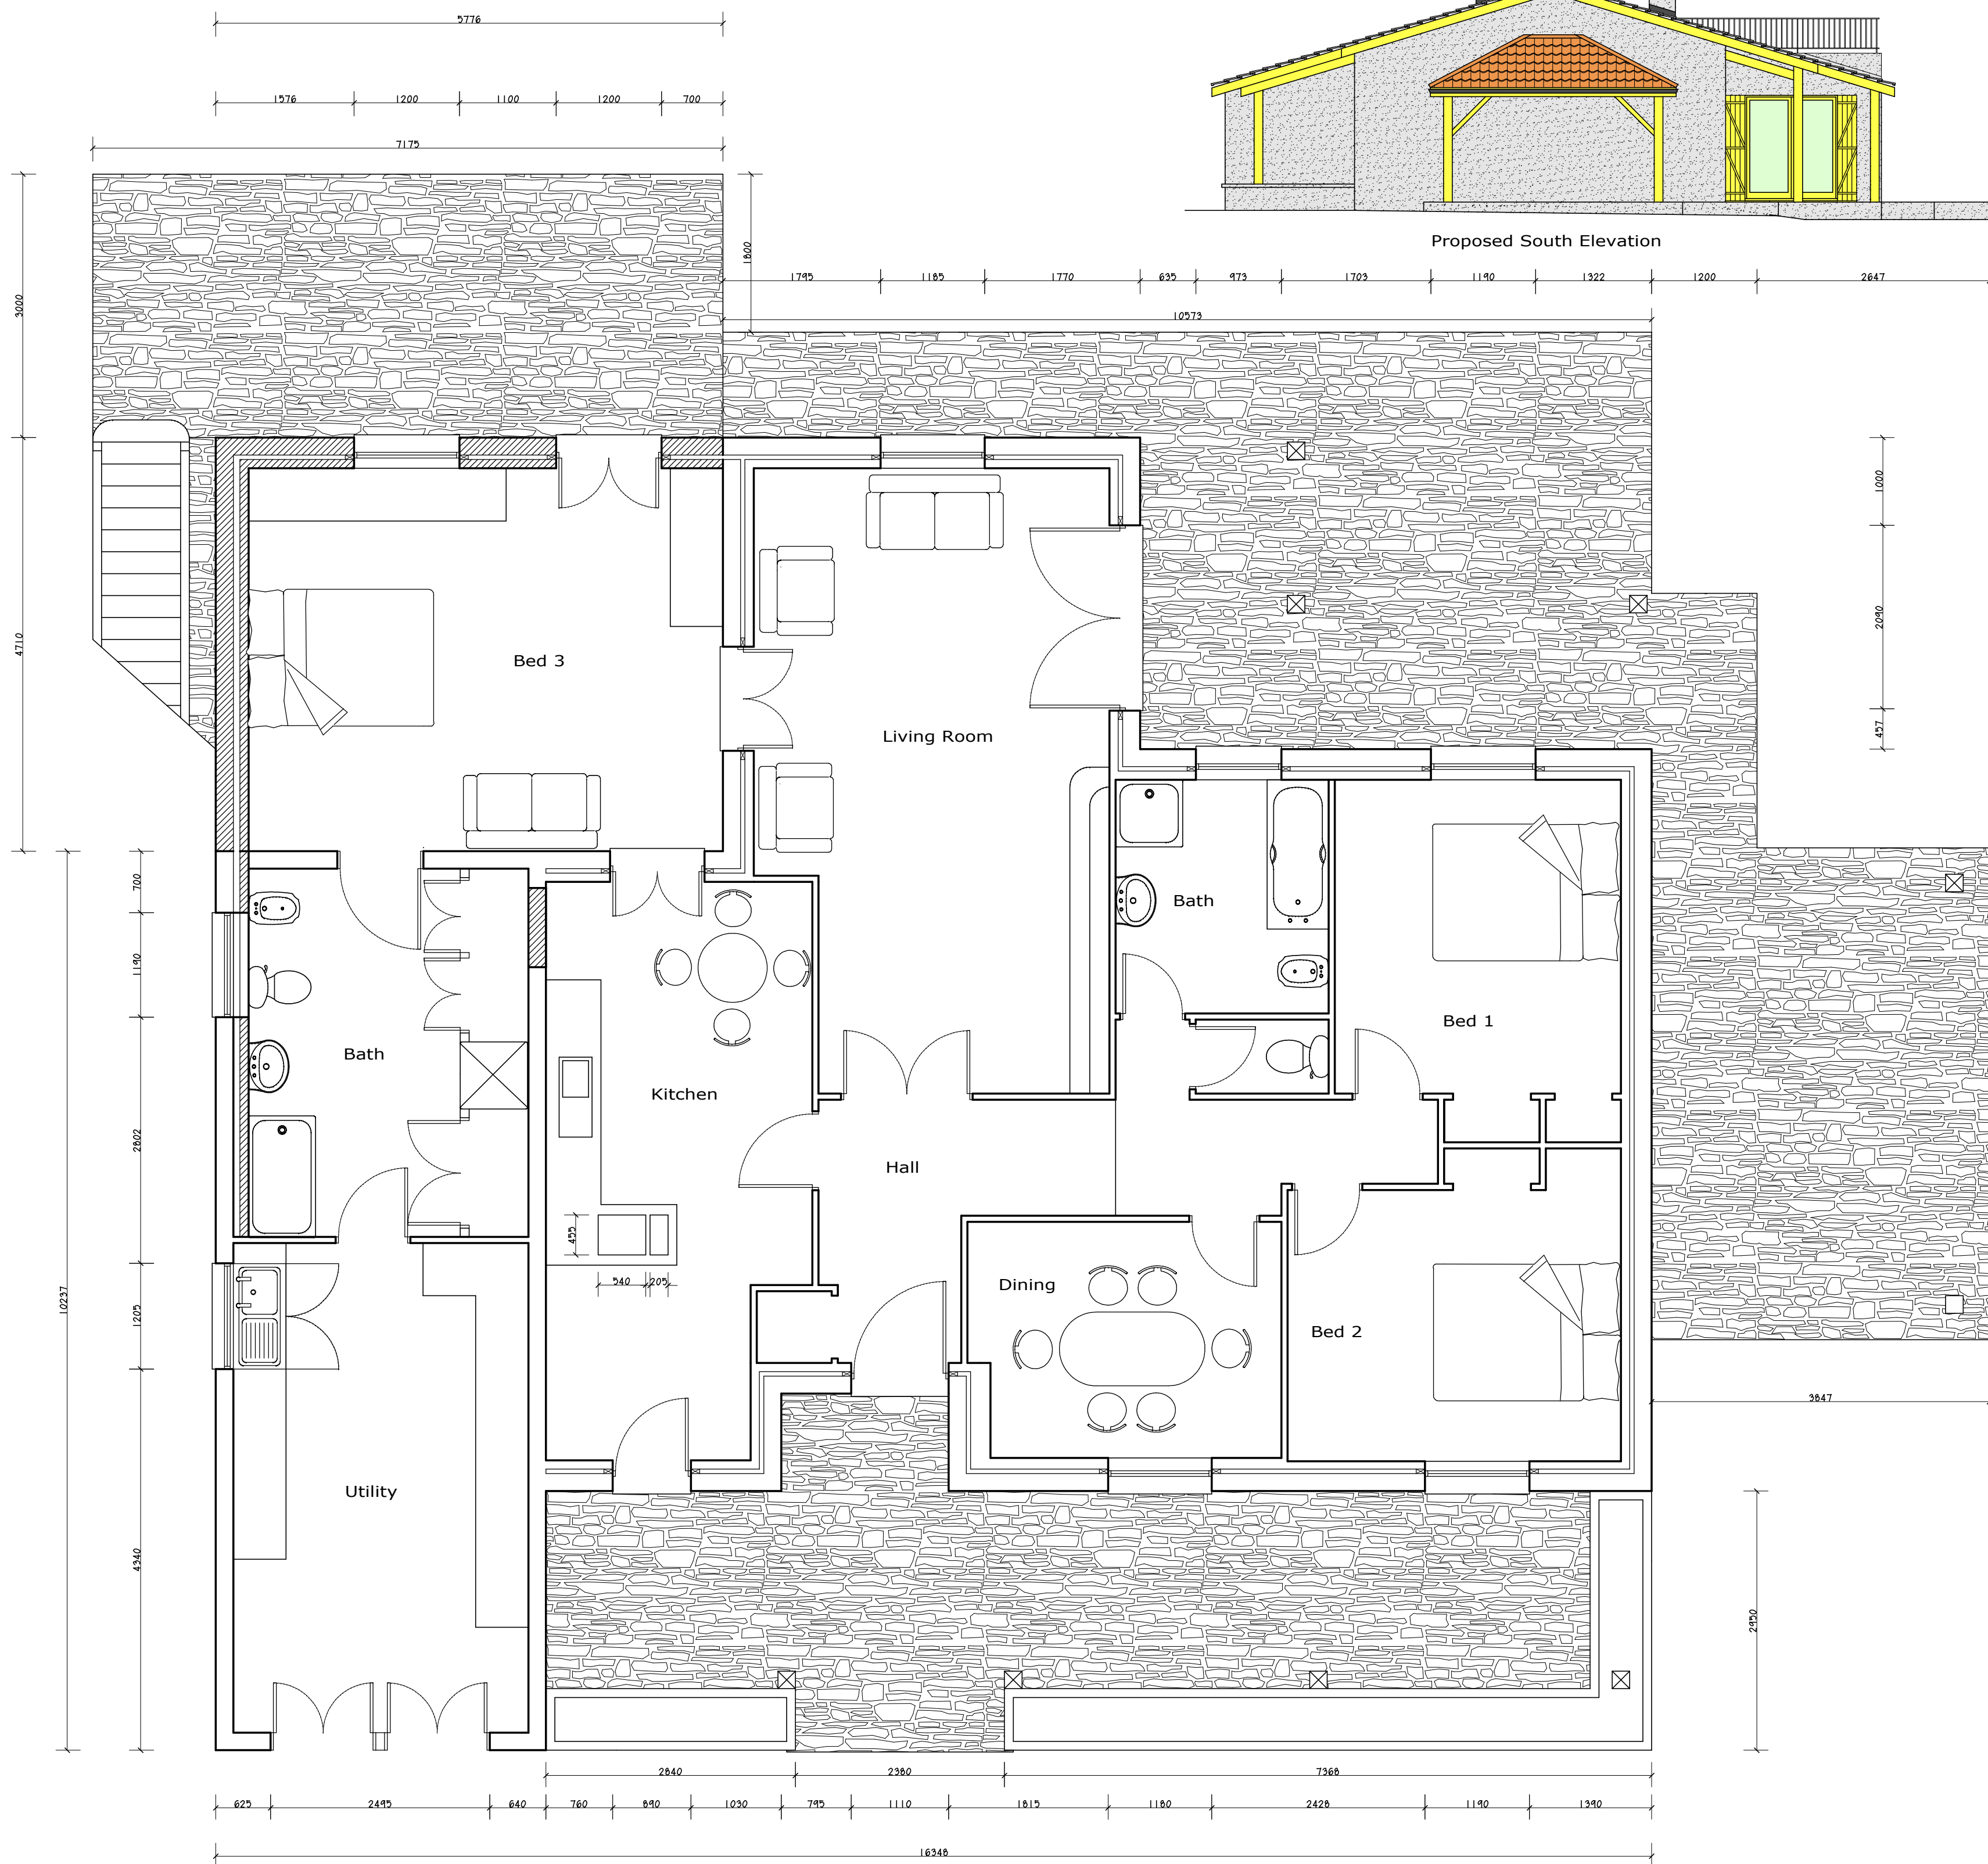

Copyright
Greg Mayhen

A	Date	Revisions

Client

Job Title

Drawing Title

Proposed Elevations
& Floor Plans

Scale 1:50 1:100

Date July 2003 Drawn By

Drawing No.
270703/01