



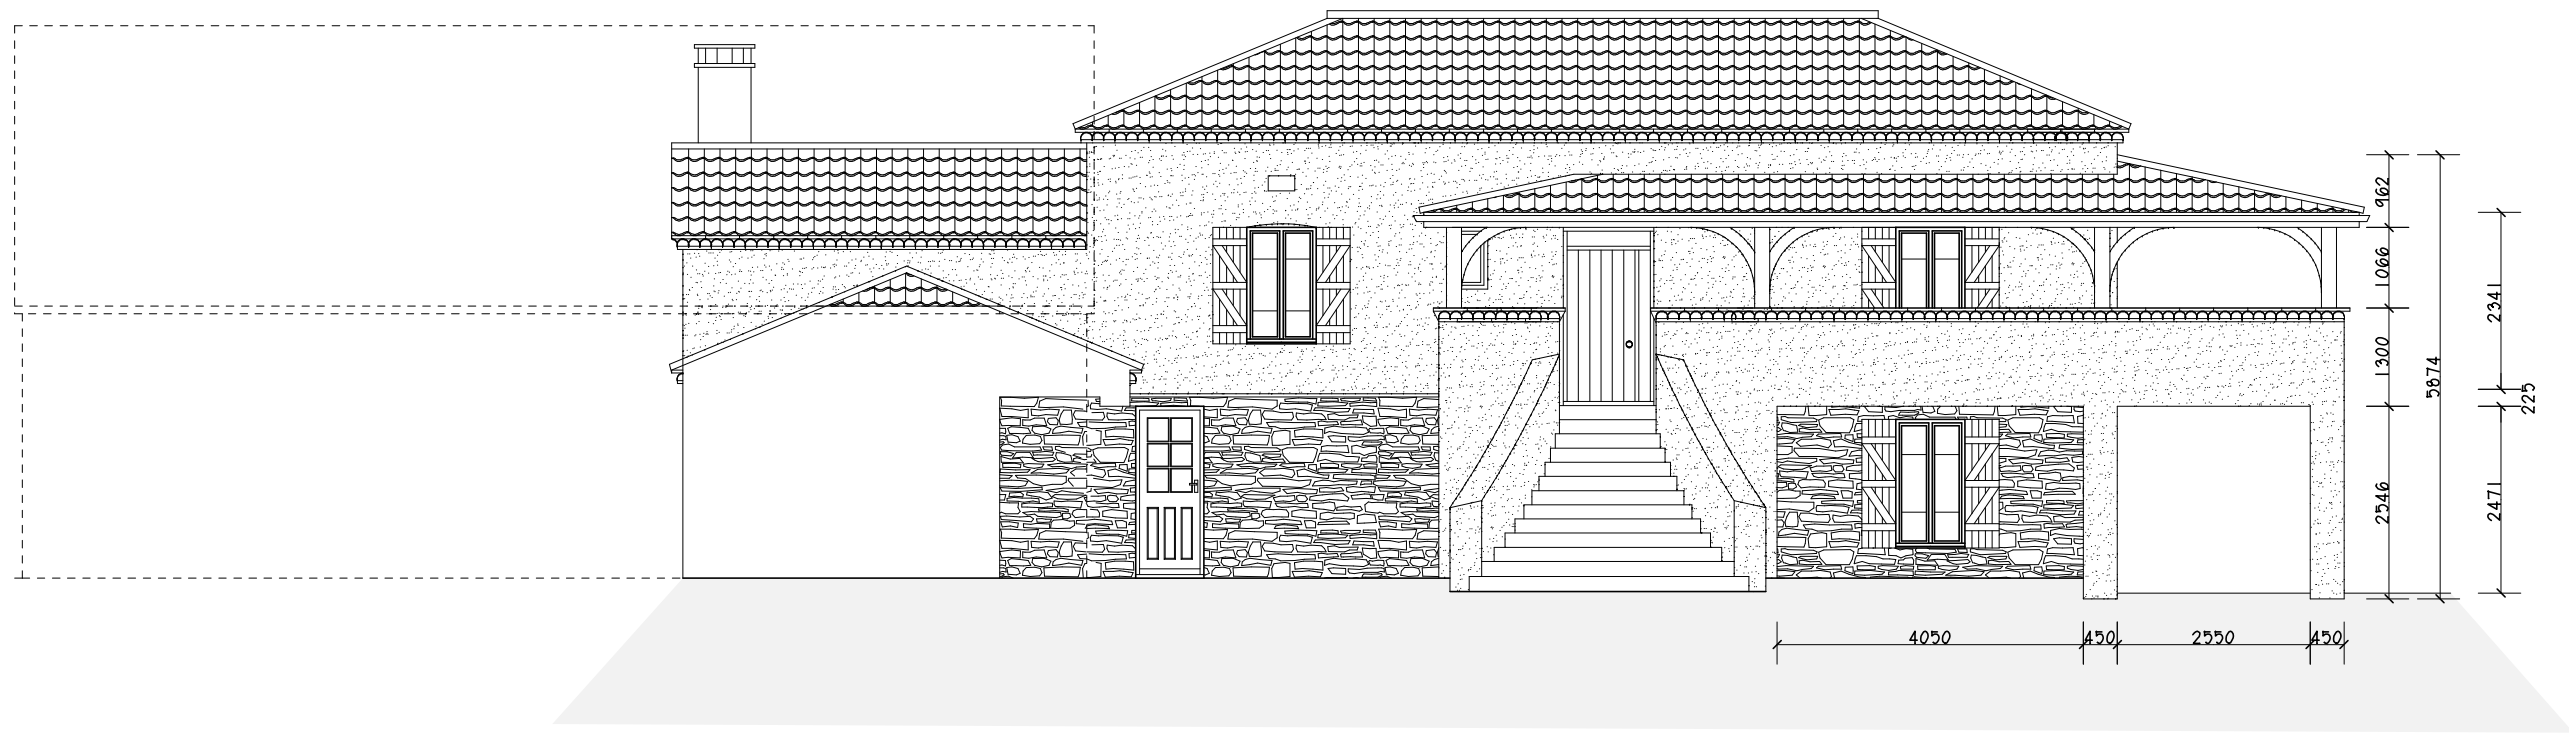


Facade Sud




Facade Nord

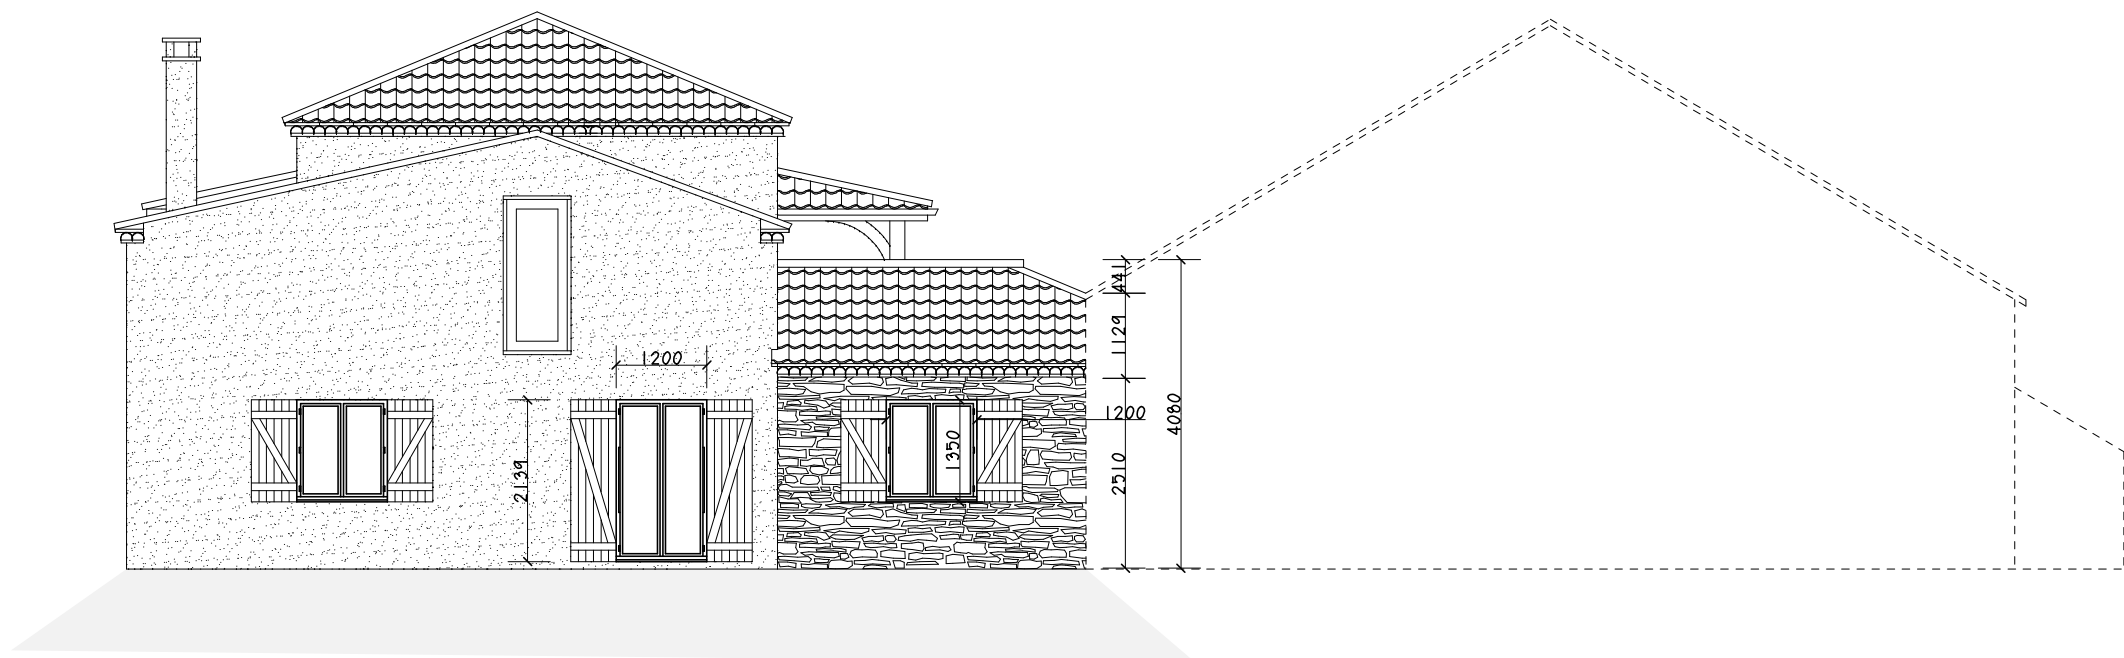


Facade Ouest

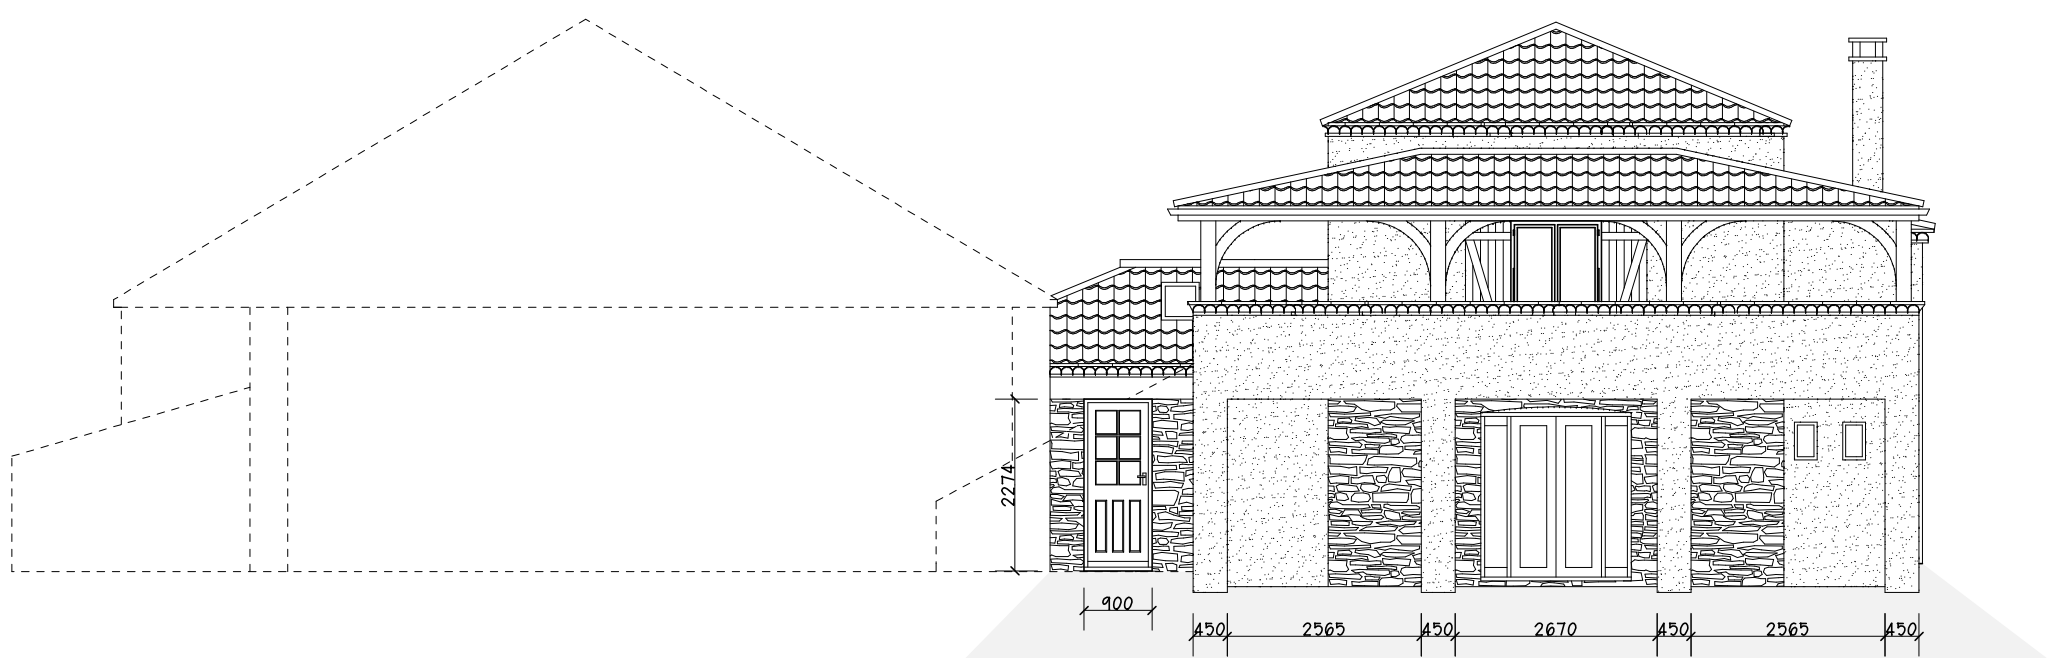

Facade Est

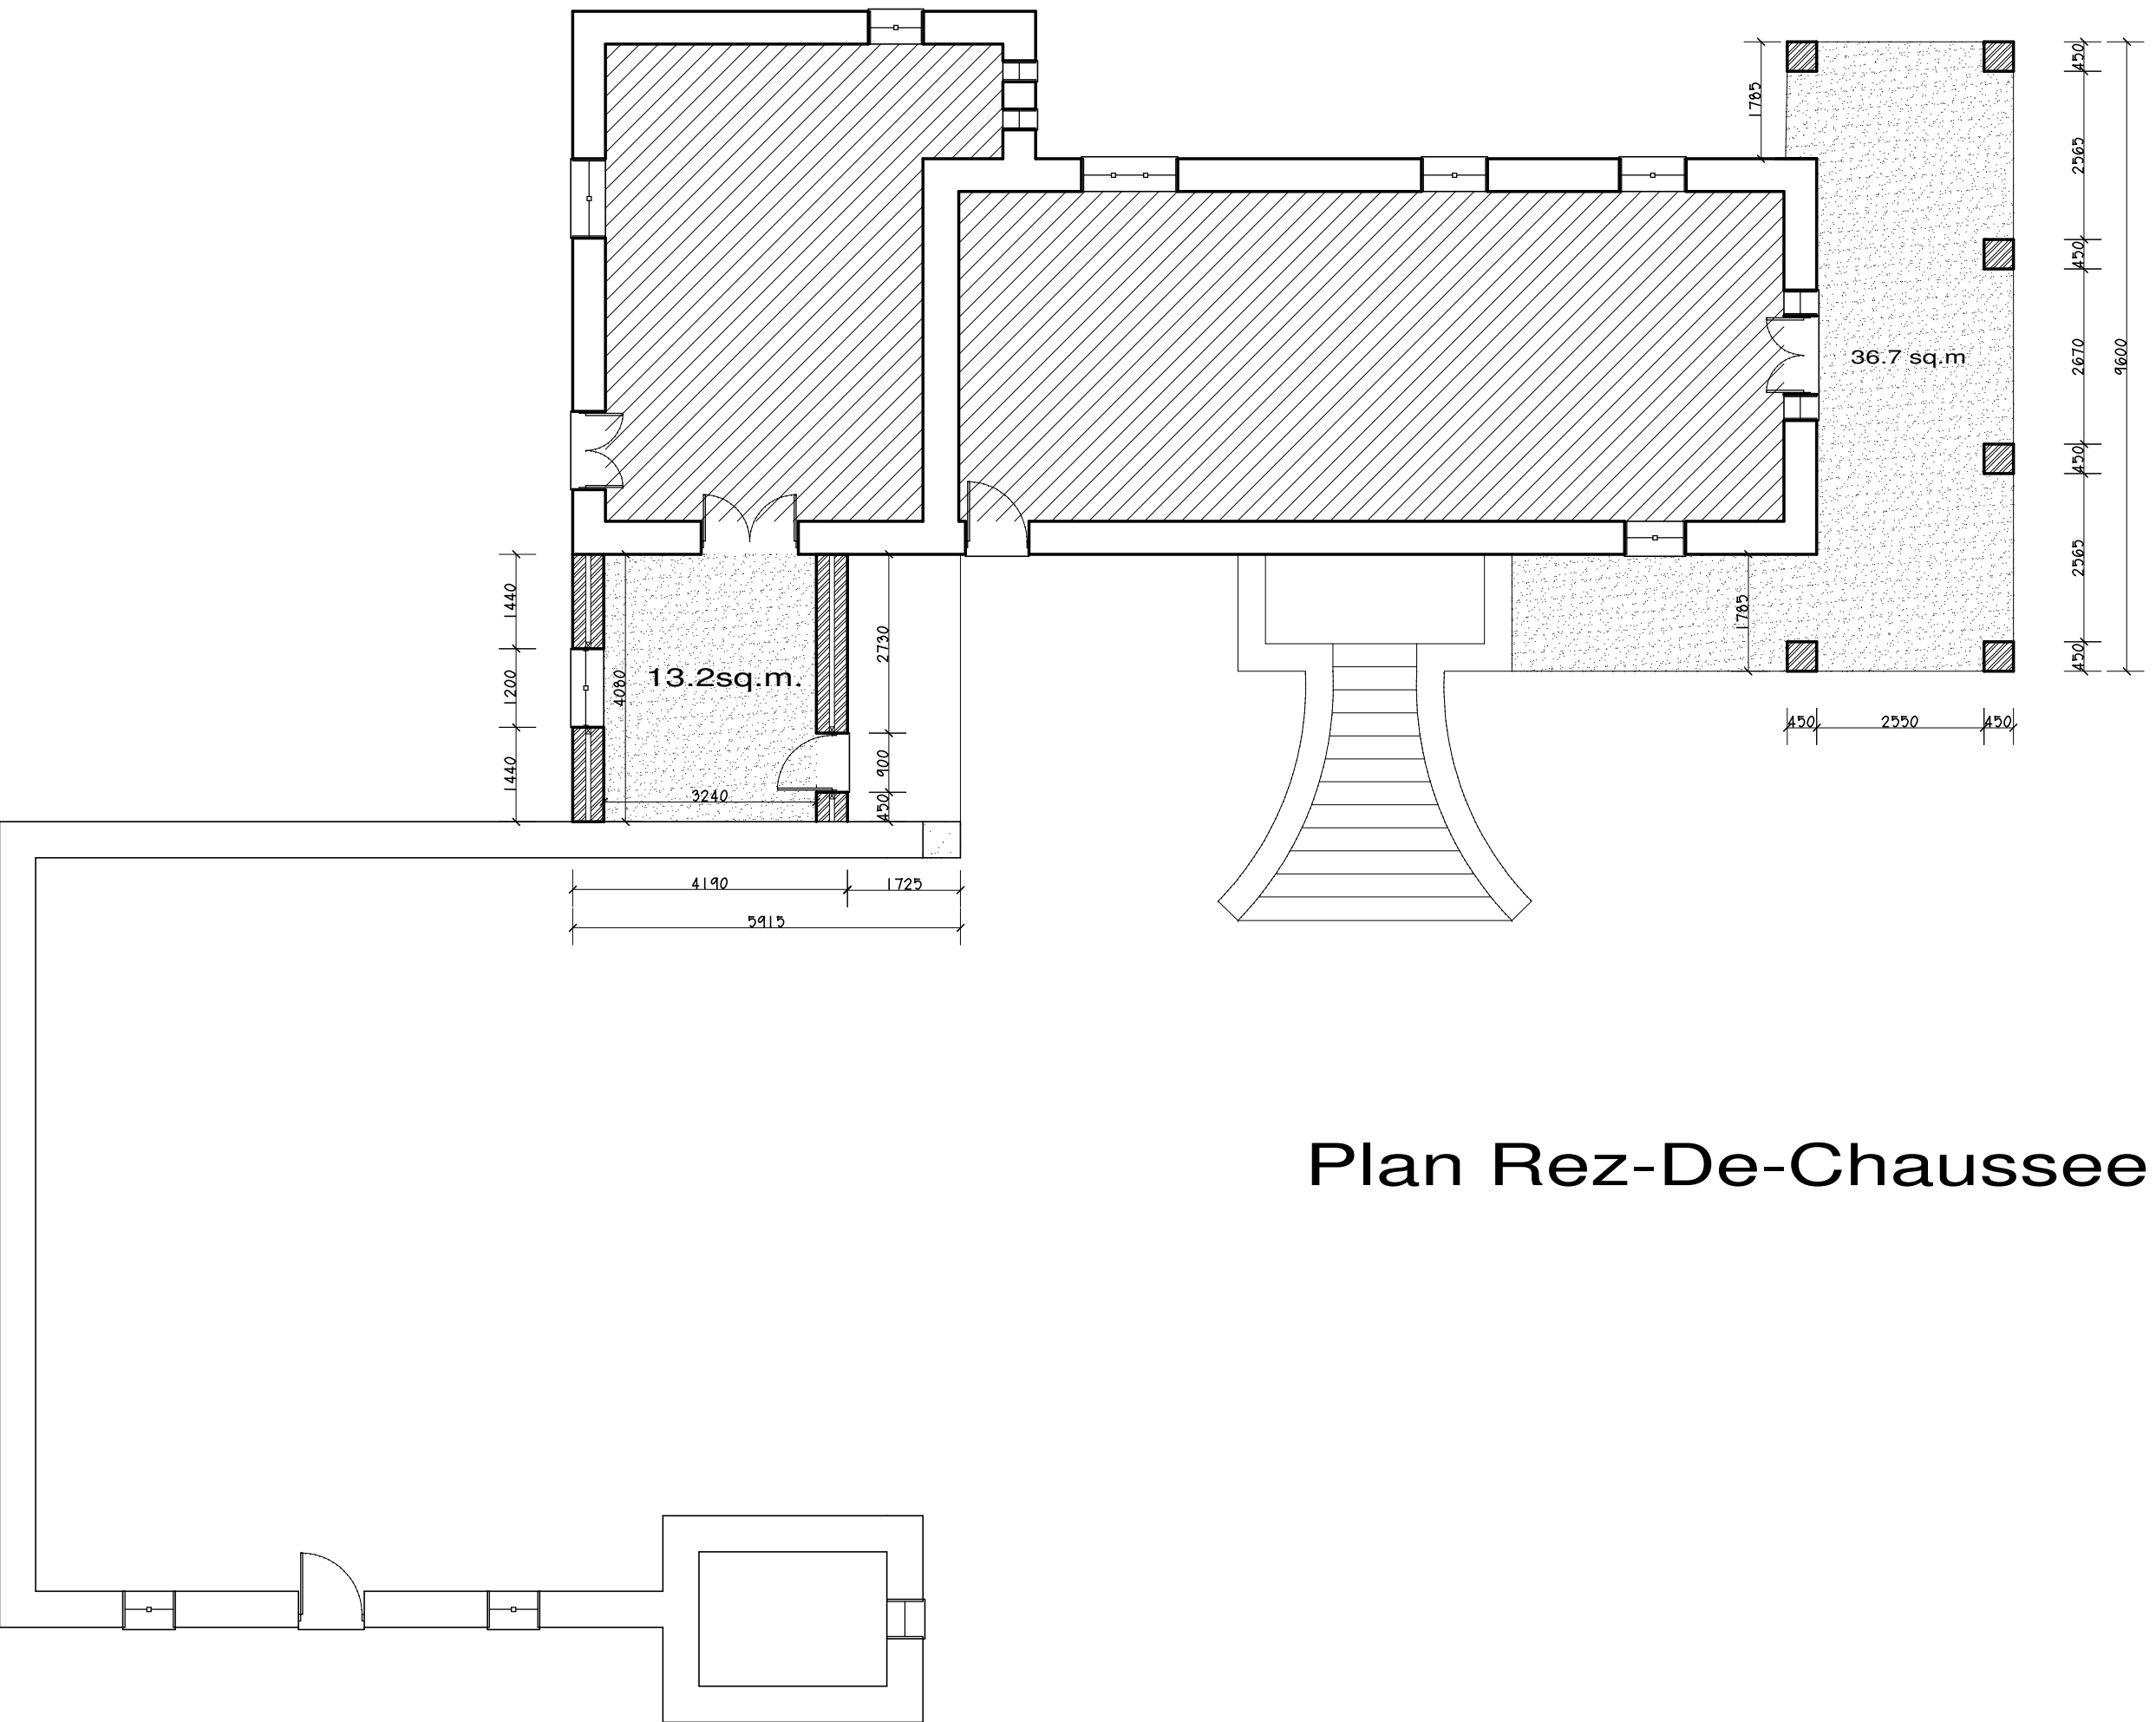

Plan Rez-De-Chaussee (apres)

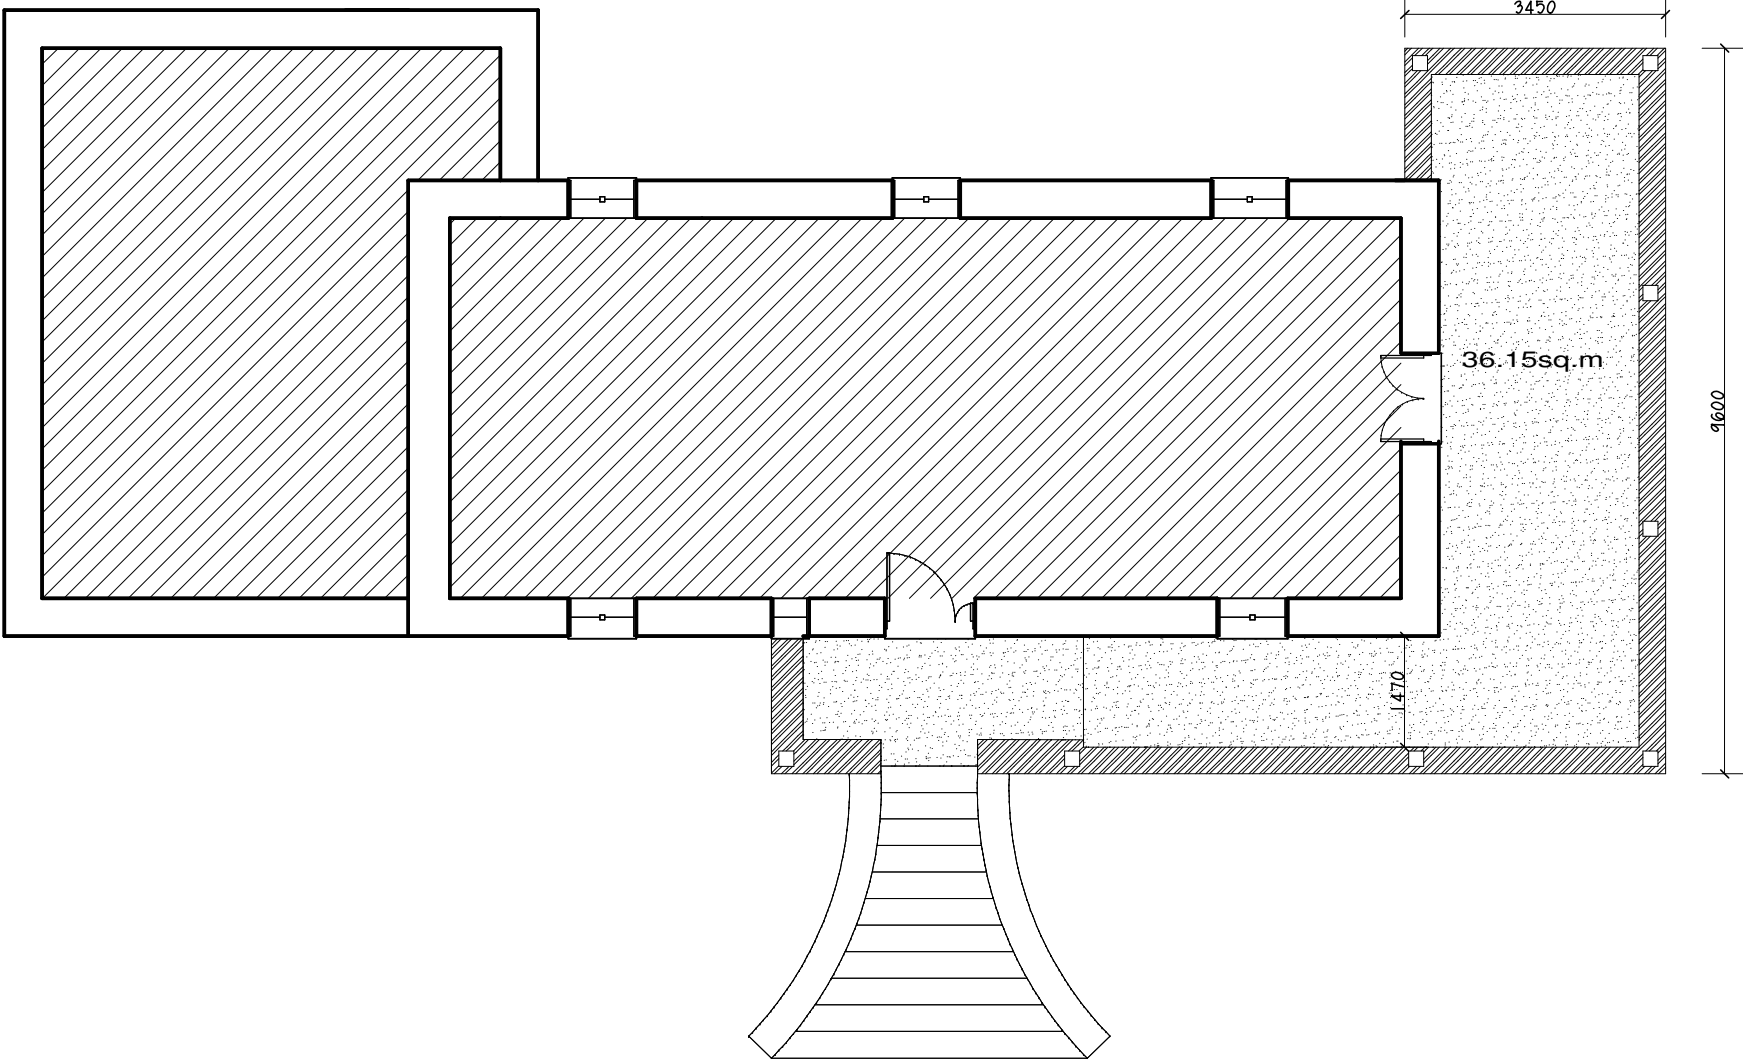

Plan 1 Niveau (apres)

Copyright		
A	Date	Revisions
Client M. Lloyd Michael		
Tourrel Haut		
Drawing Title		
La Maison Apres		
Scale 1:100		
Date Aug 2005		Drawn By
Drawing No. 210805.01		