




Facade Sud-Est

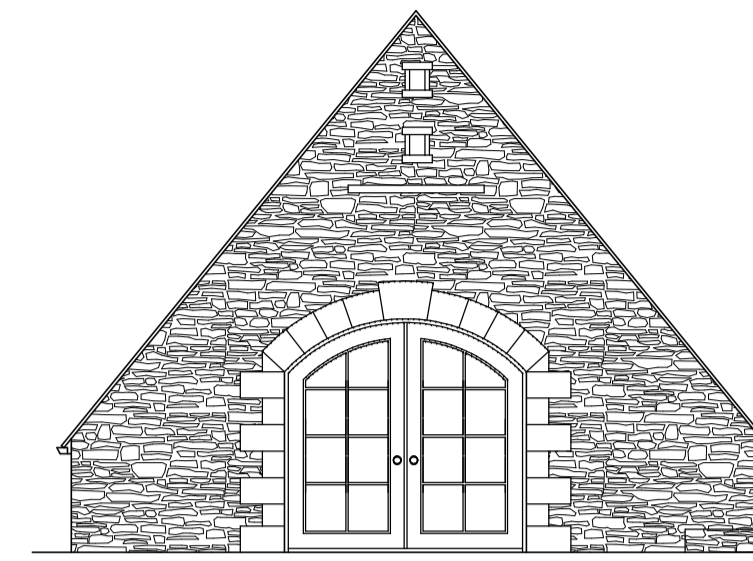


Facade Nord-Est

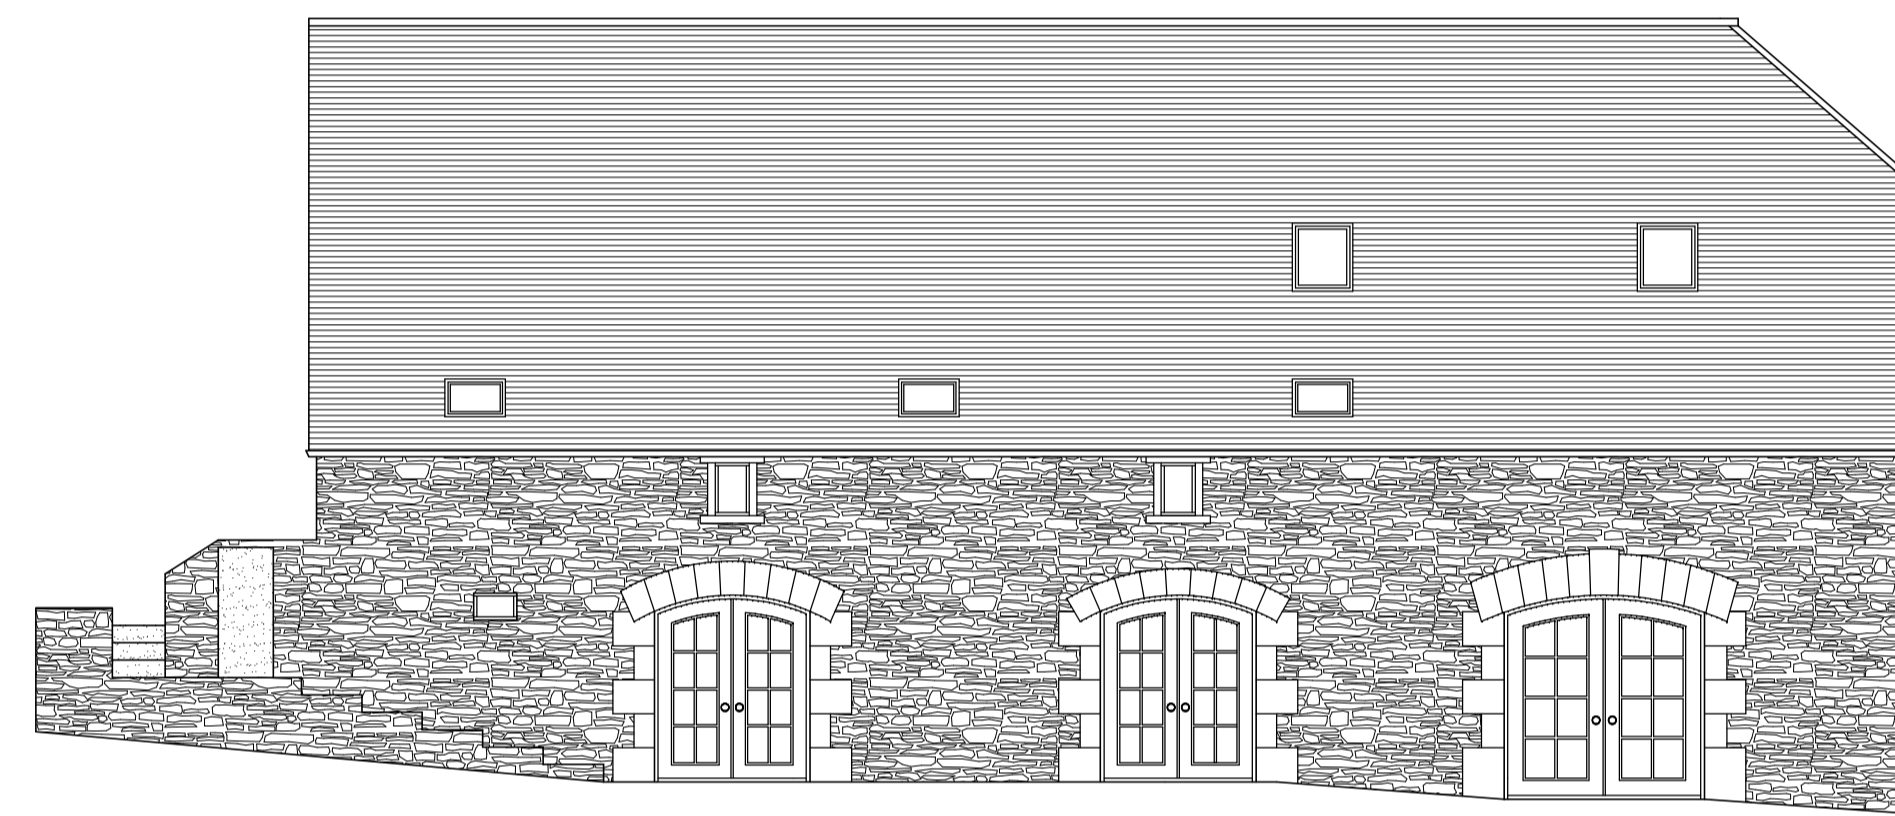




Facade Nord-Quest

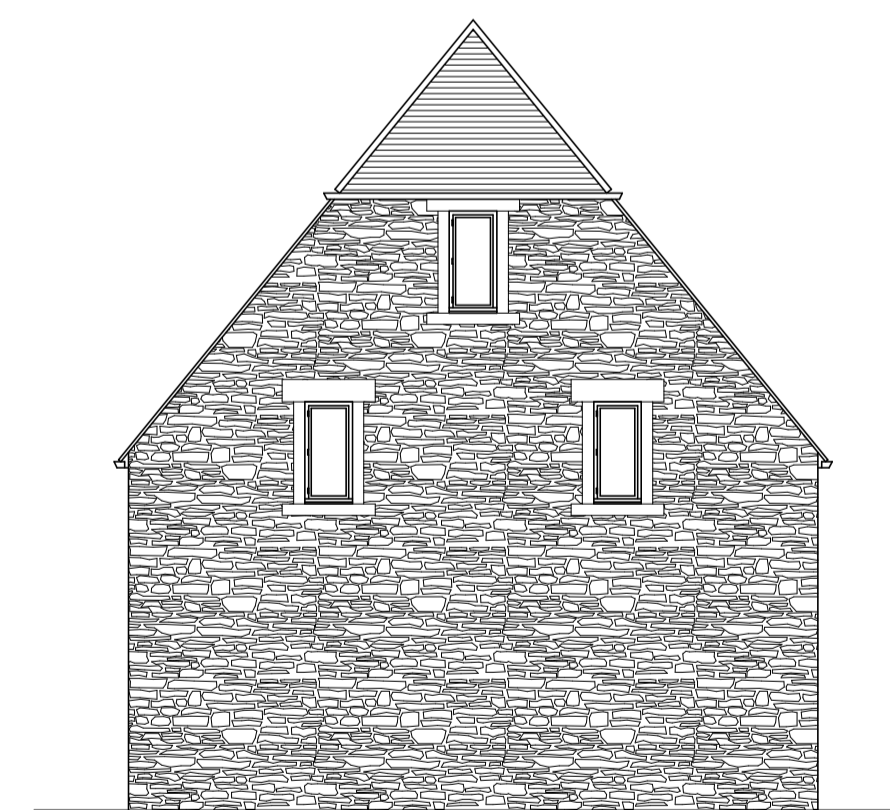

Facade Sud-Quest

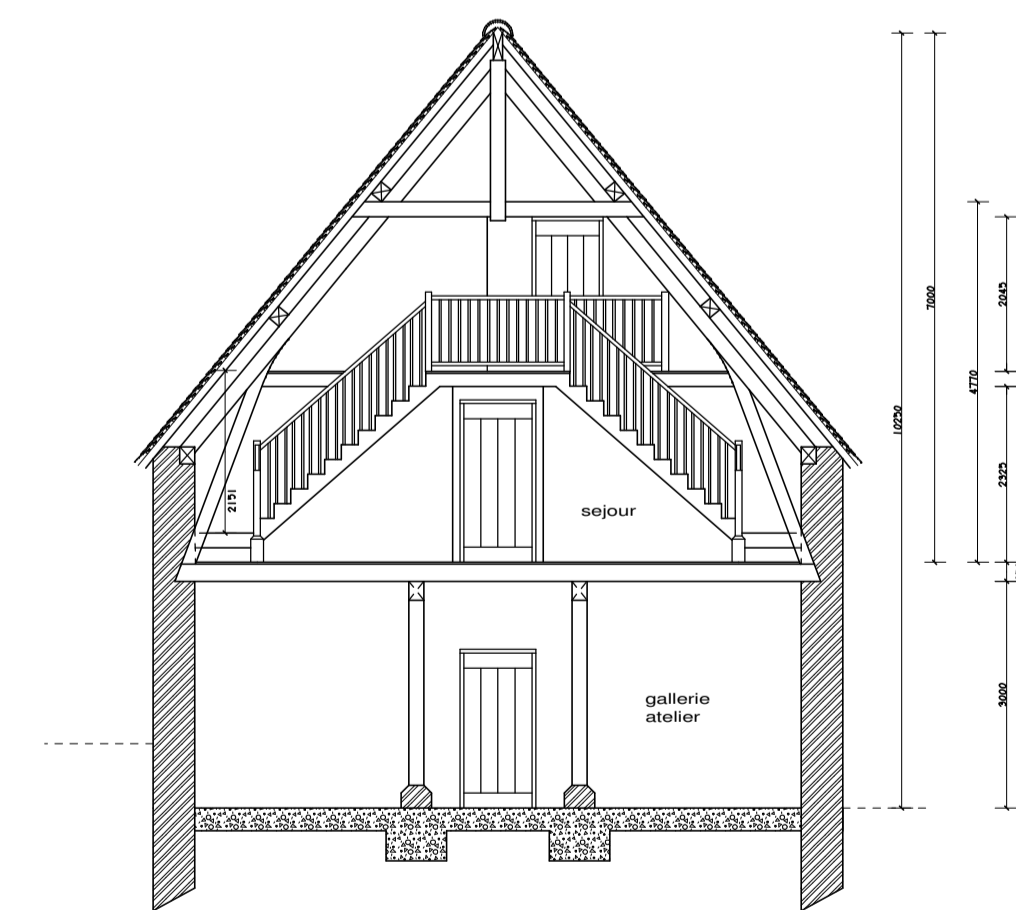


Coupe A-A

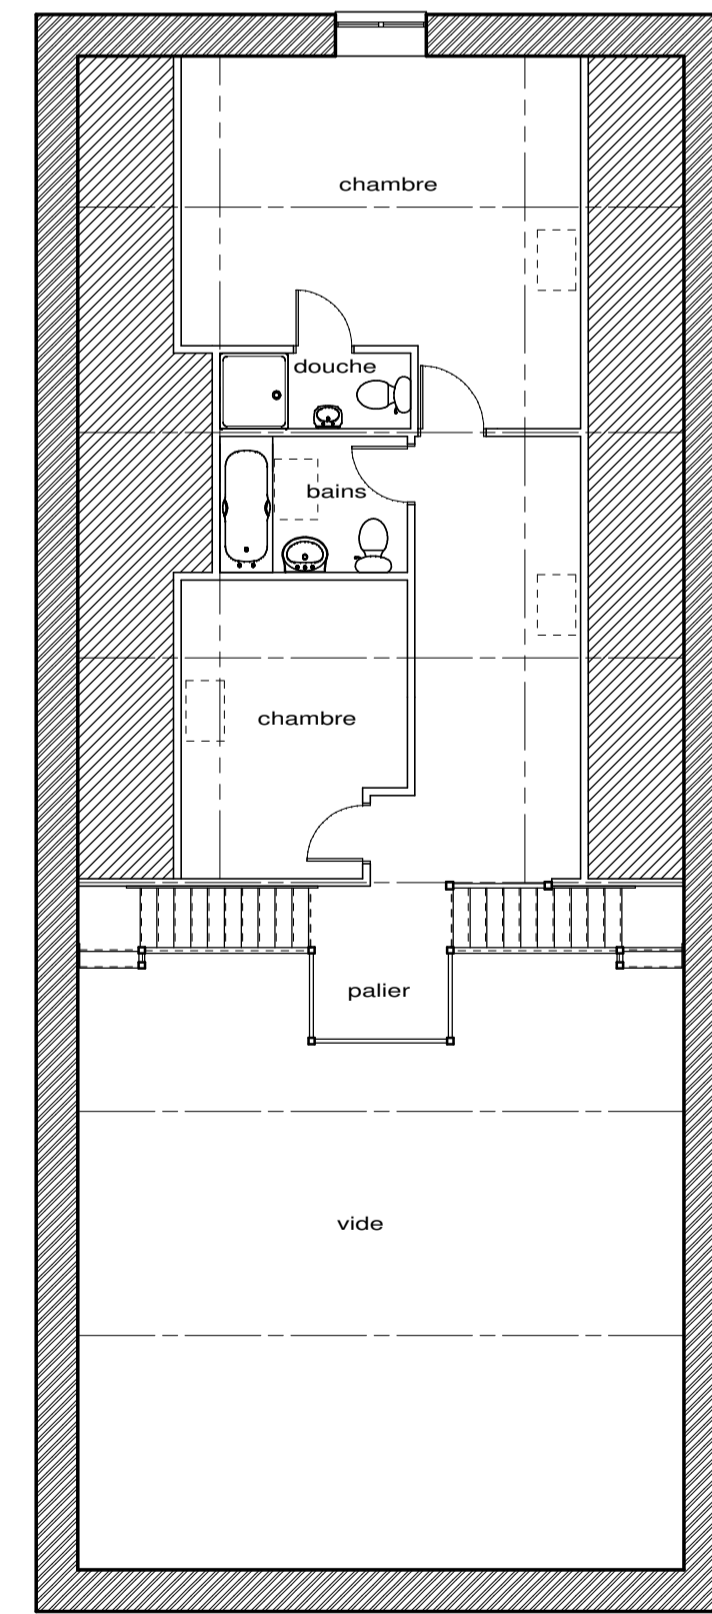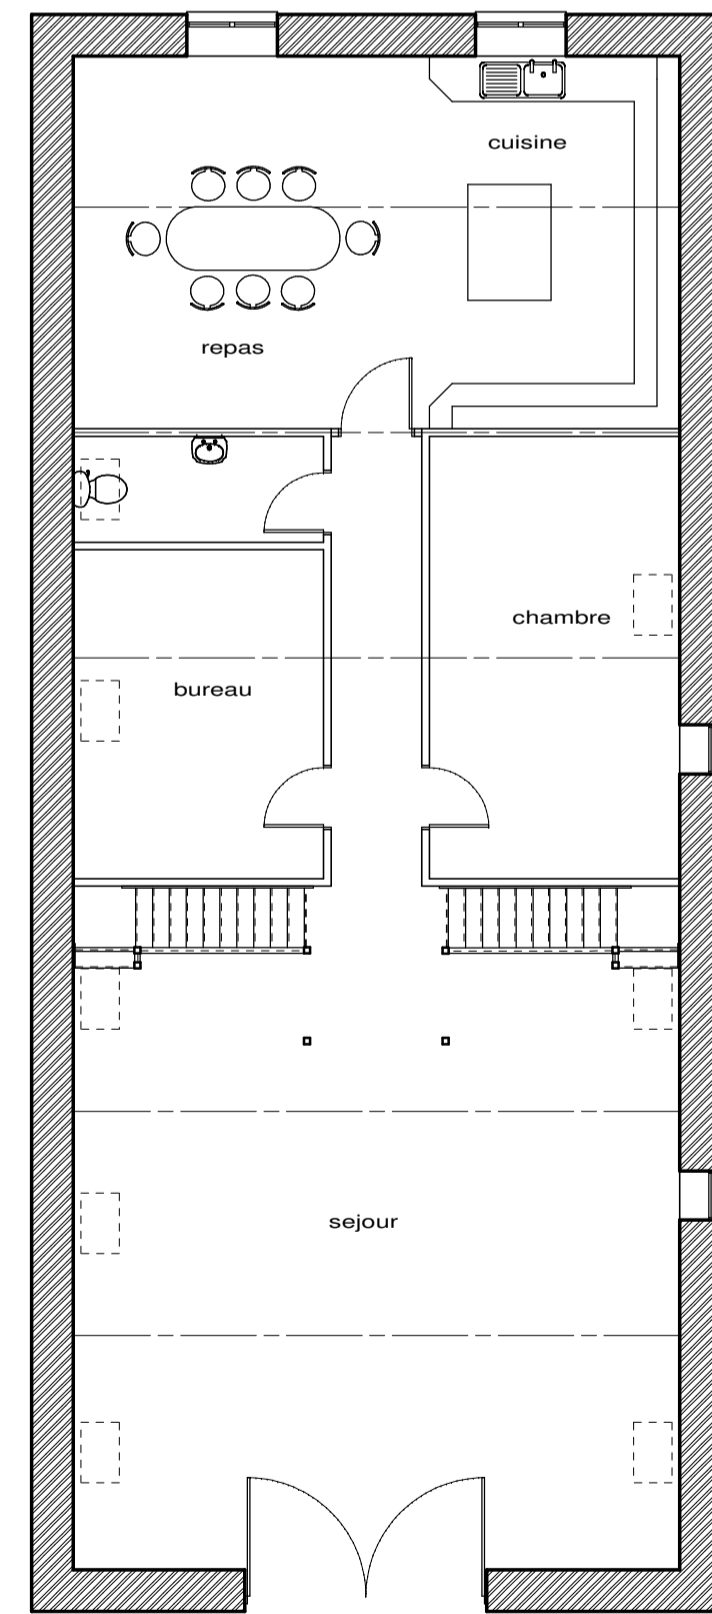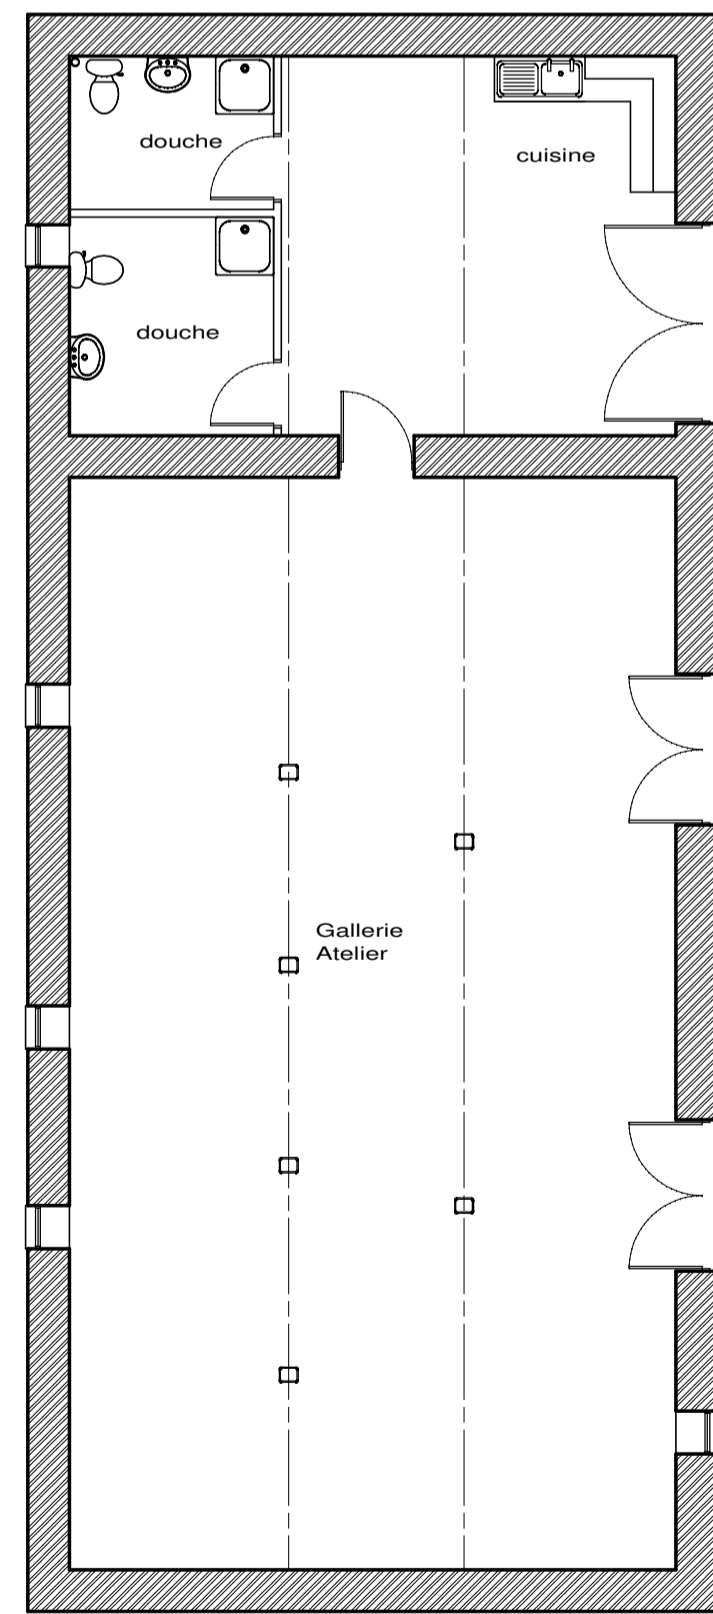


A

A

Sous-Sol

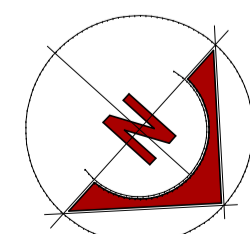

Rez De Chaussee

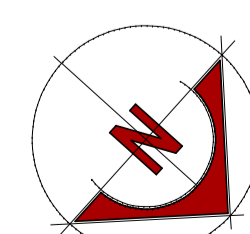

Etage

Copyright

Greg Mayhen

A	Date	Revisions

Howard & Linda Baker

Thamon

Drawing Title

La Maison Apres

Scale 1:100

Date 23.02.06

Drawn By

Drawing No.

230206.01