
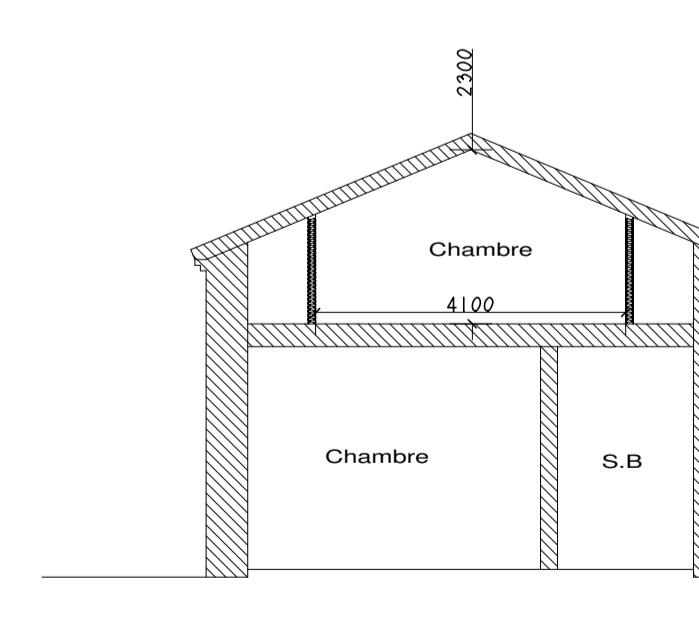
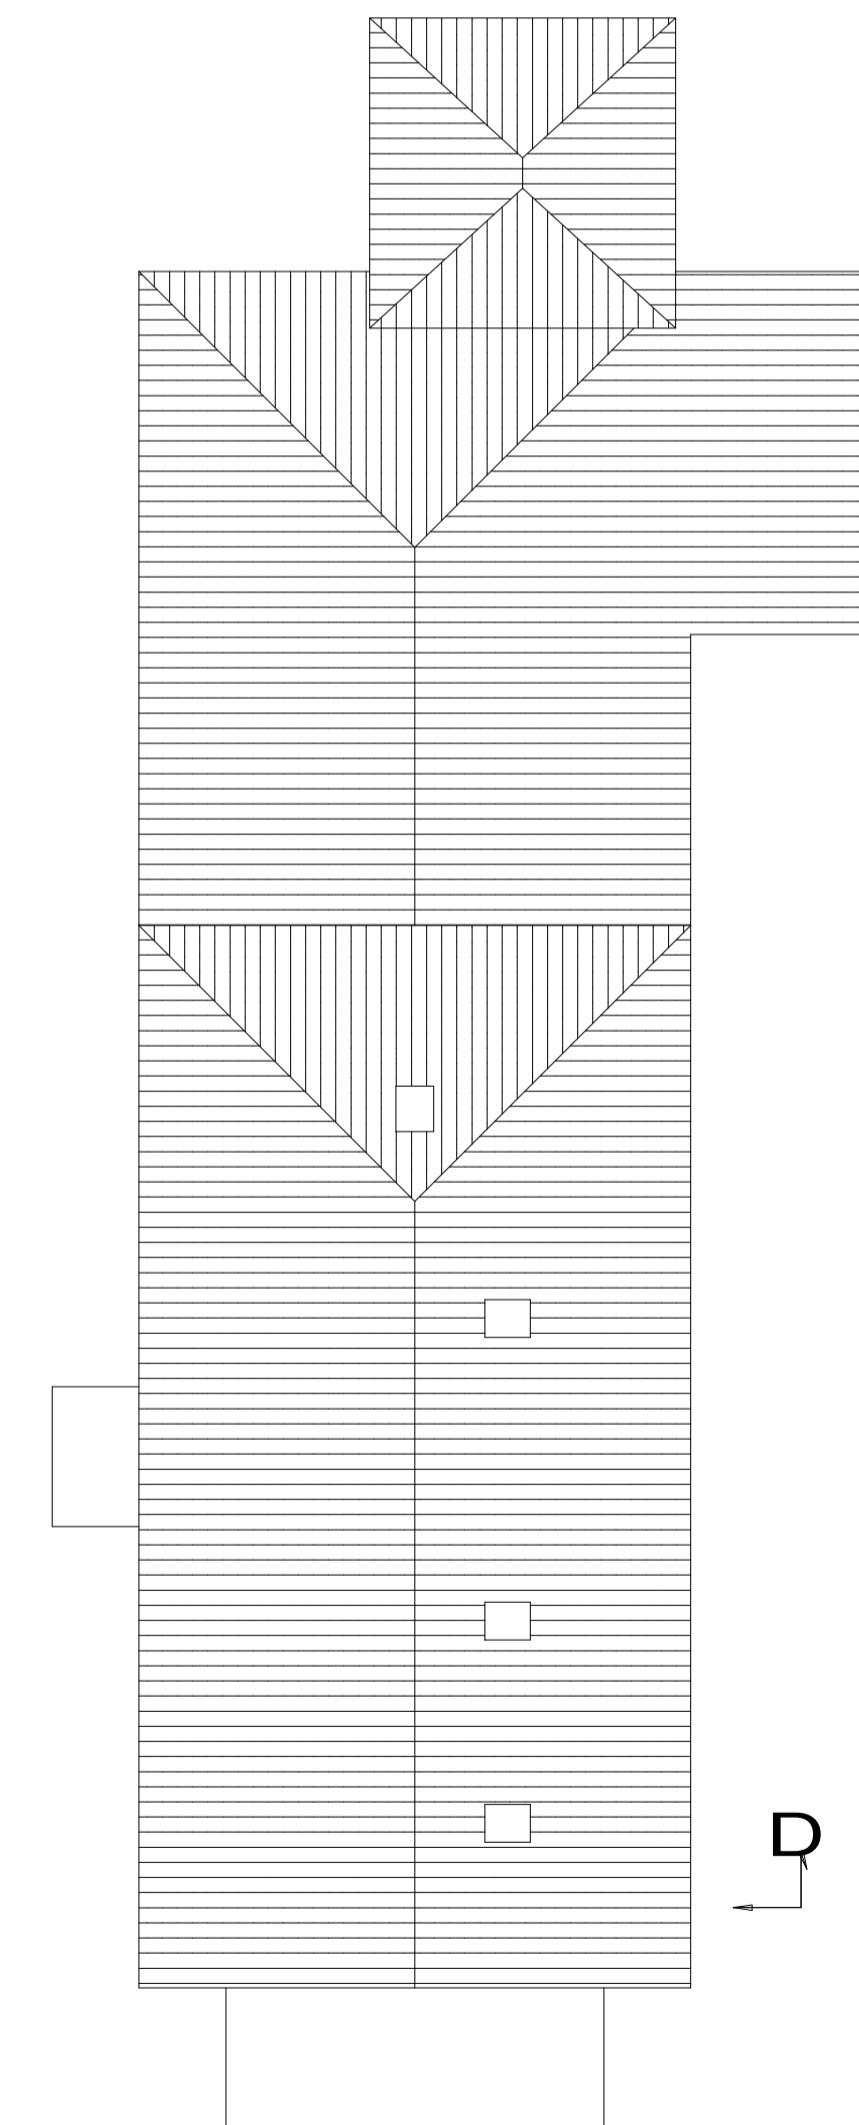
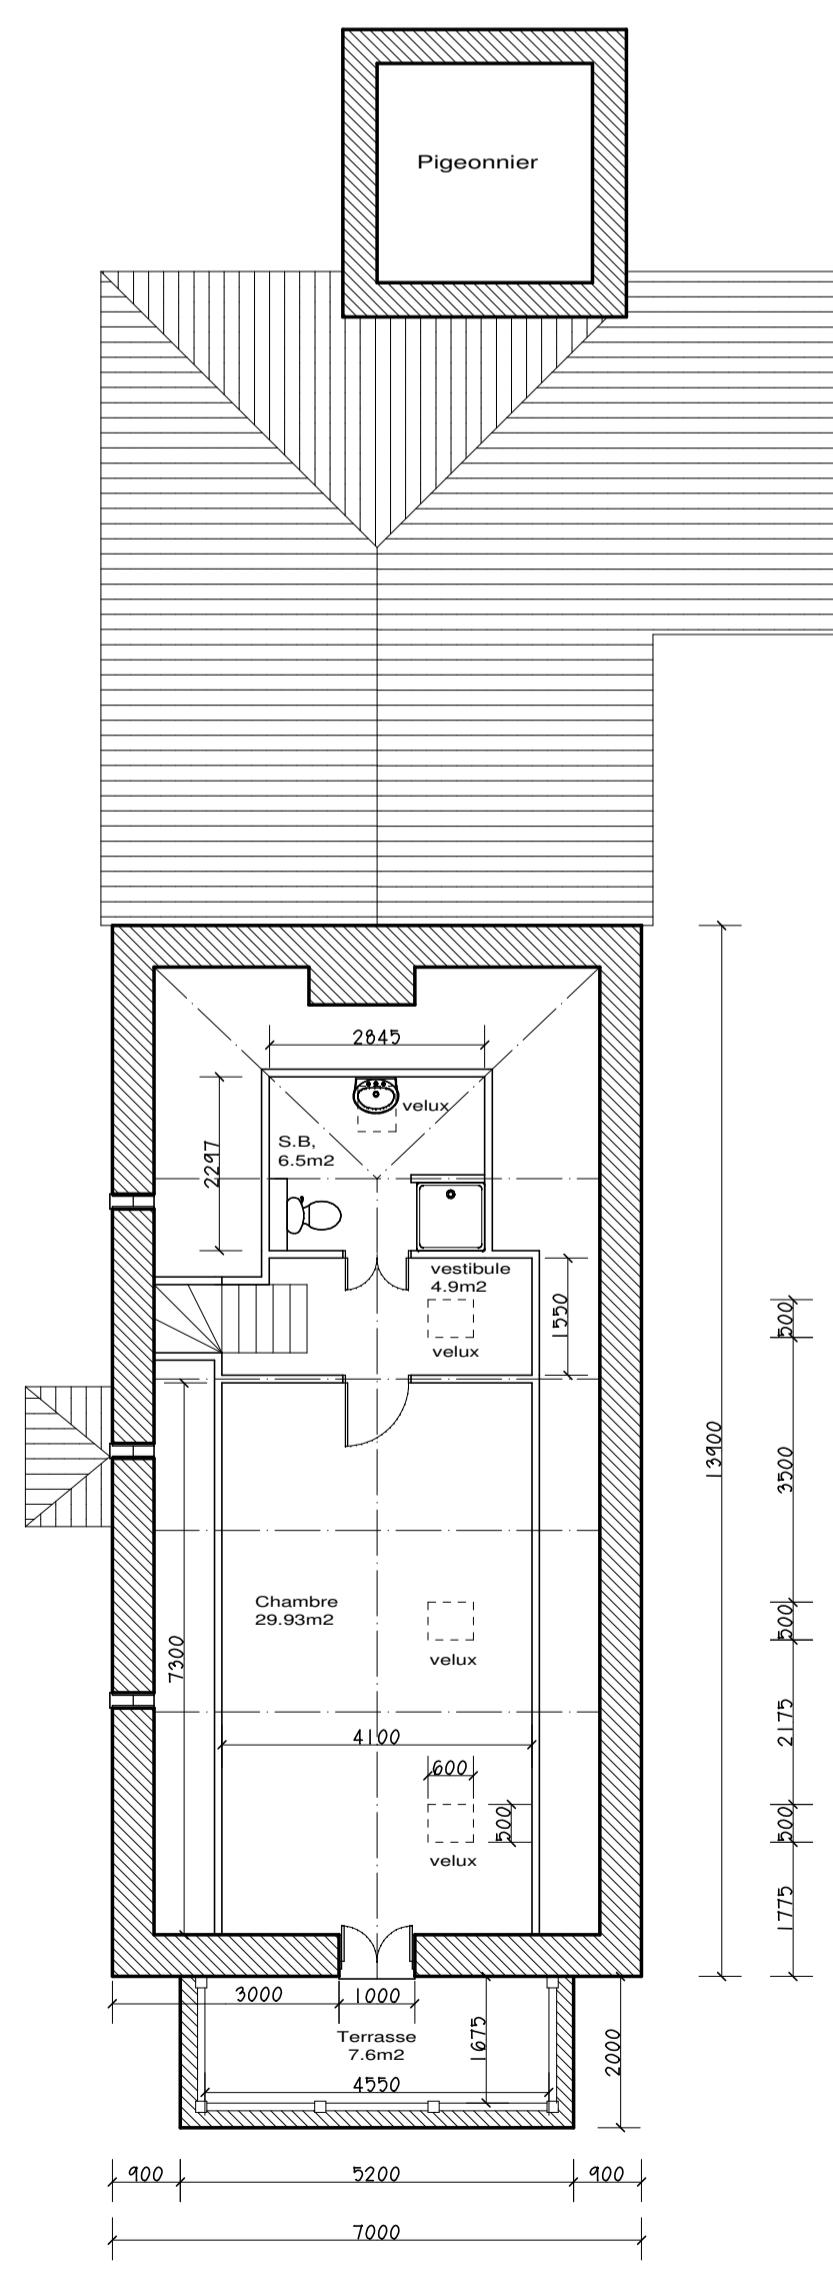


Facade 'A' Ouest

Facade 'B' Nord

Facade 'C' Est

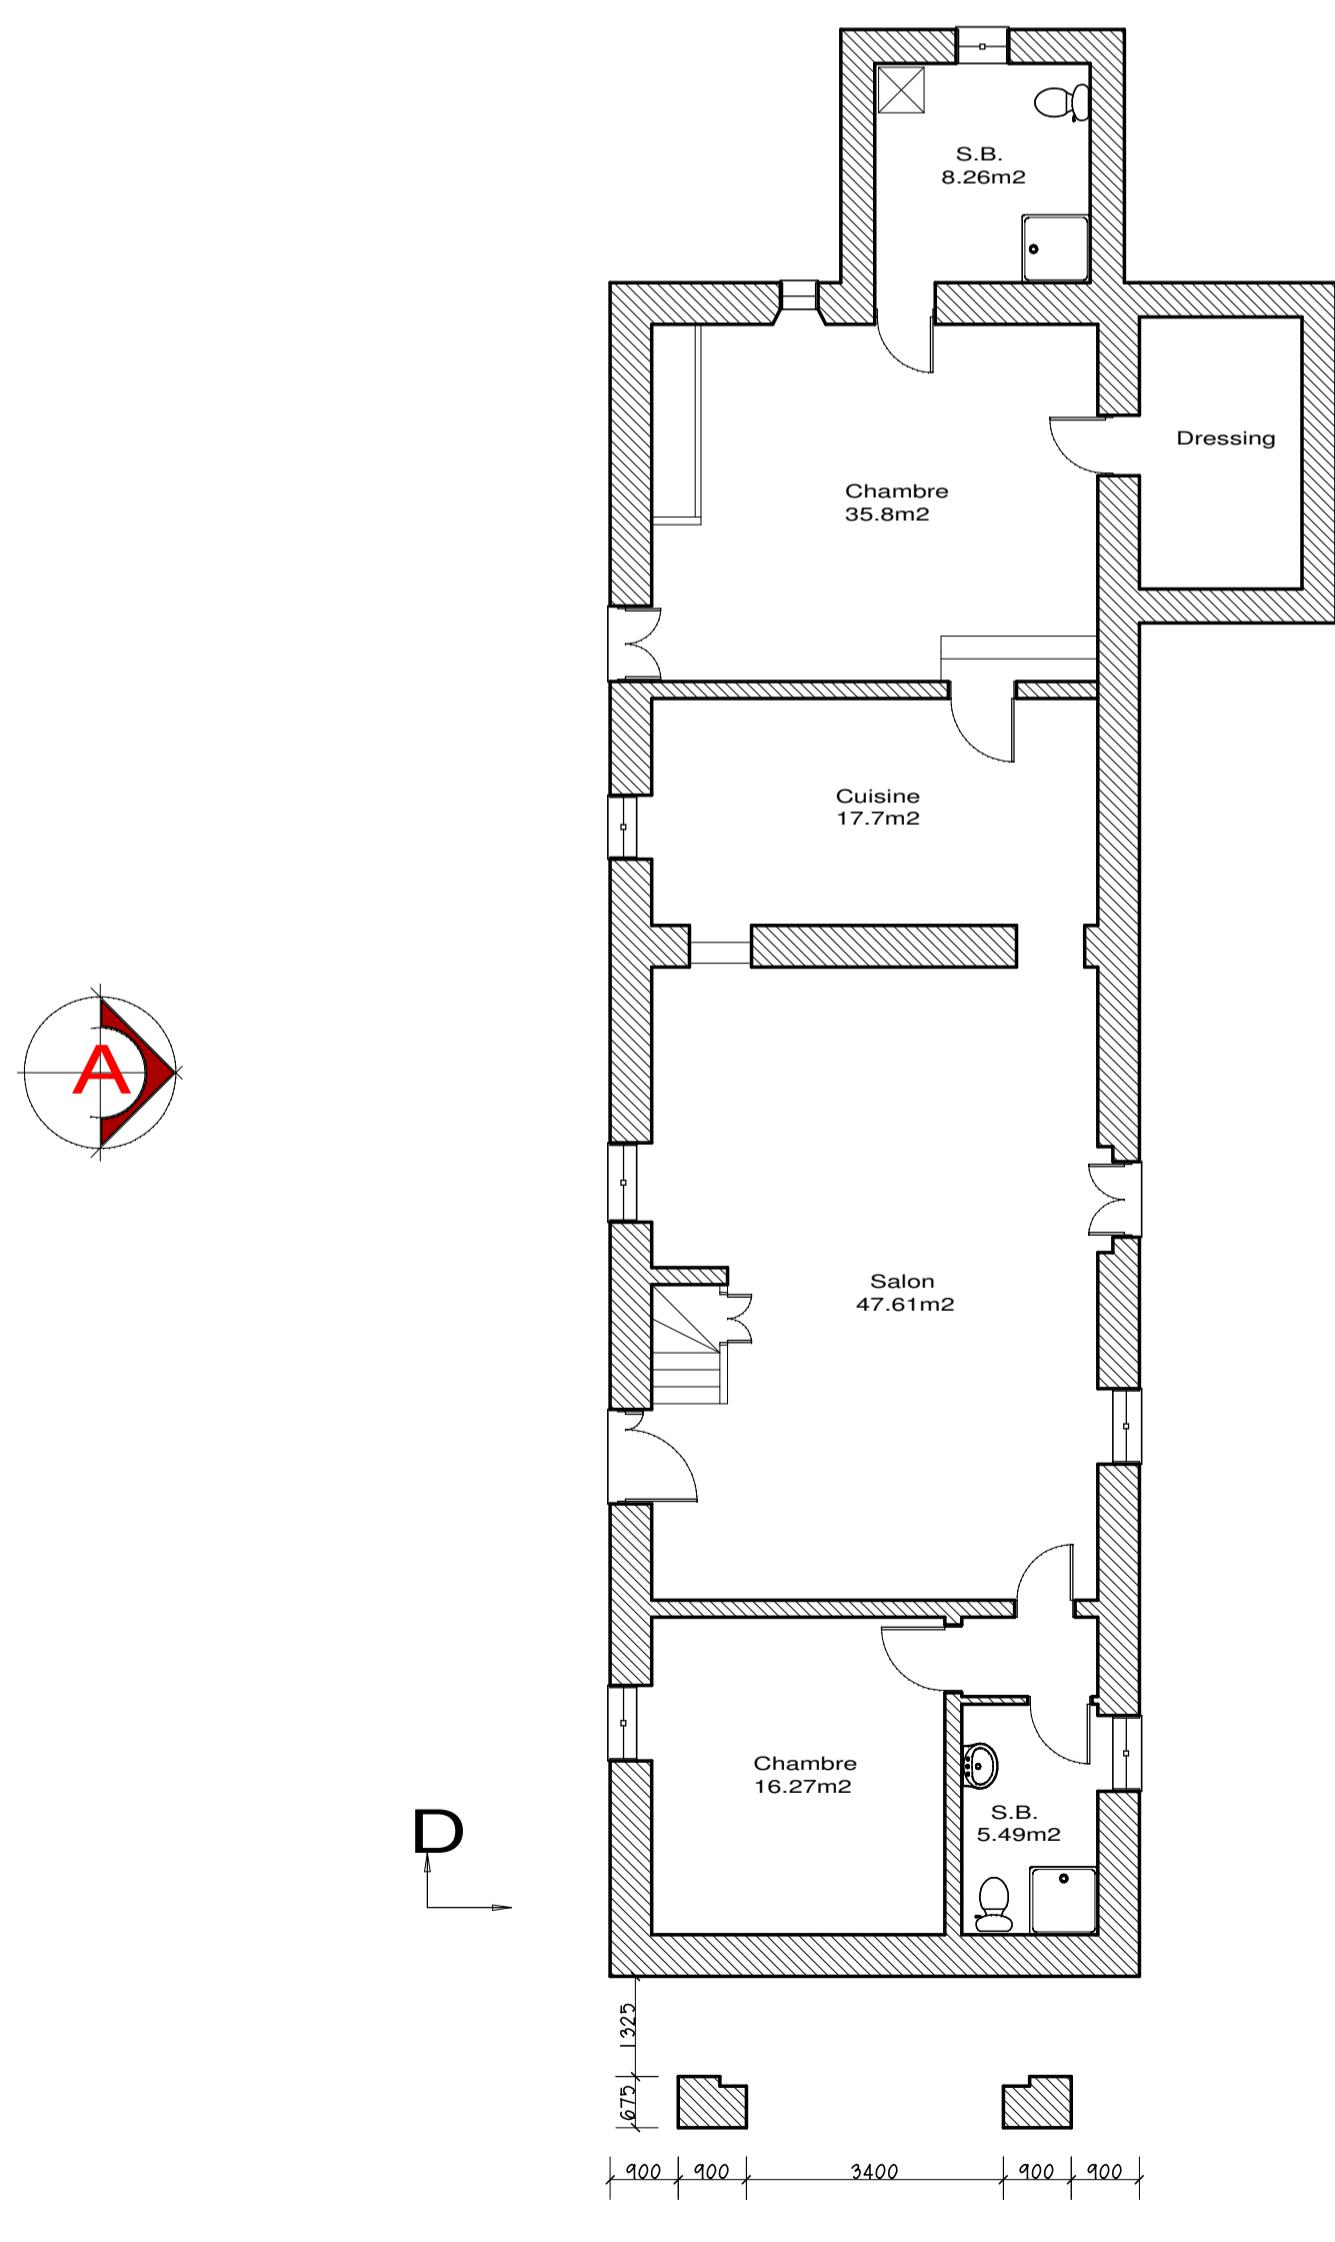

Copyright		
	A	Date
		Revisions
Merugat Valeilles		
Drawing Title		
La Maison Apres		
Scale 1:100		
Date 05/2005	Drawn By G.M.	
Drawing No. 200505.01		